


# Winter Solstice awning

26Oct21 V01

West facing wall  
Awning layout

North facing wall  
Awning layout

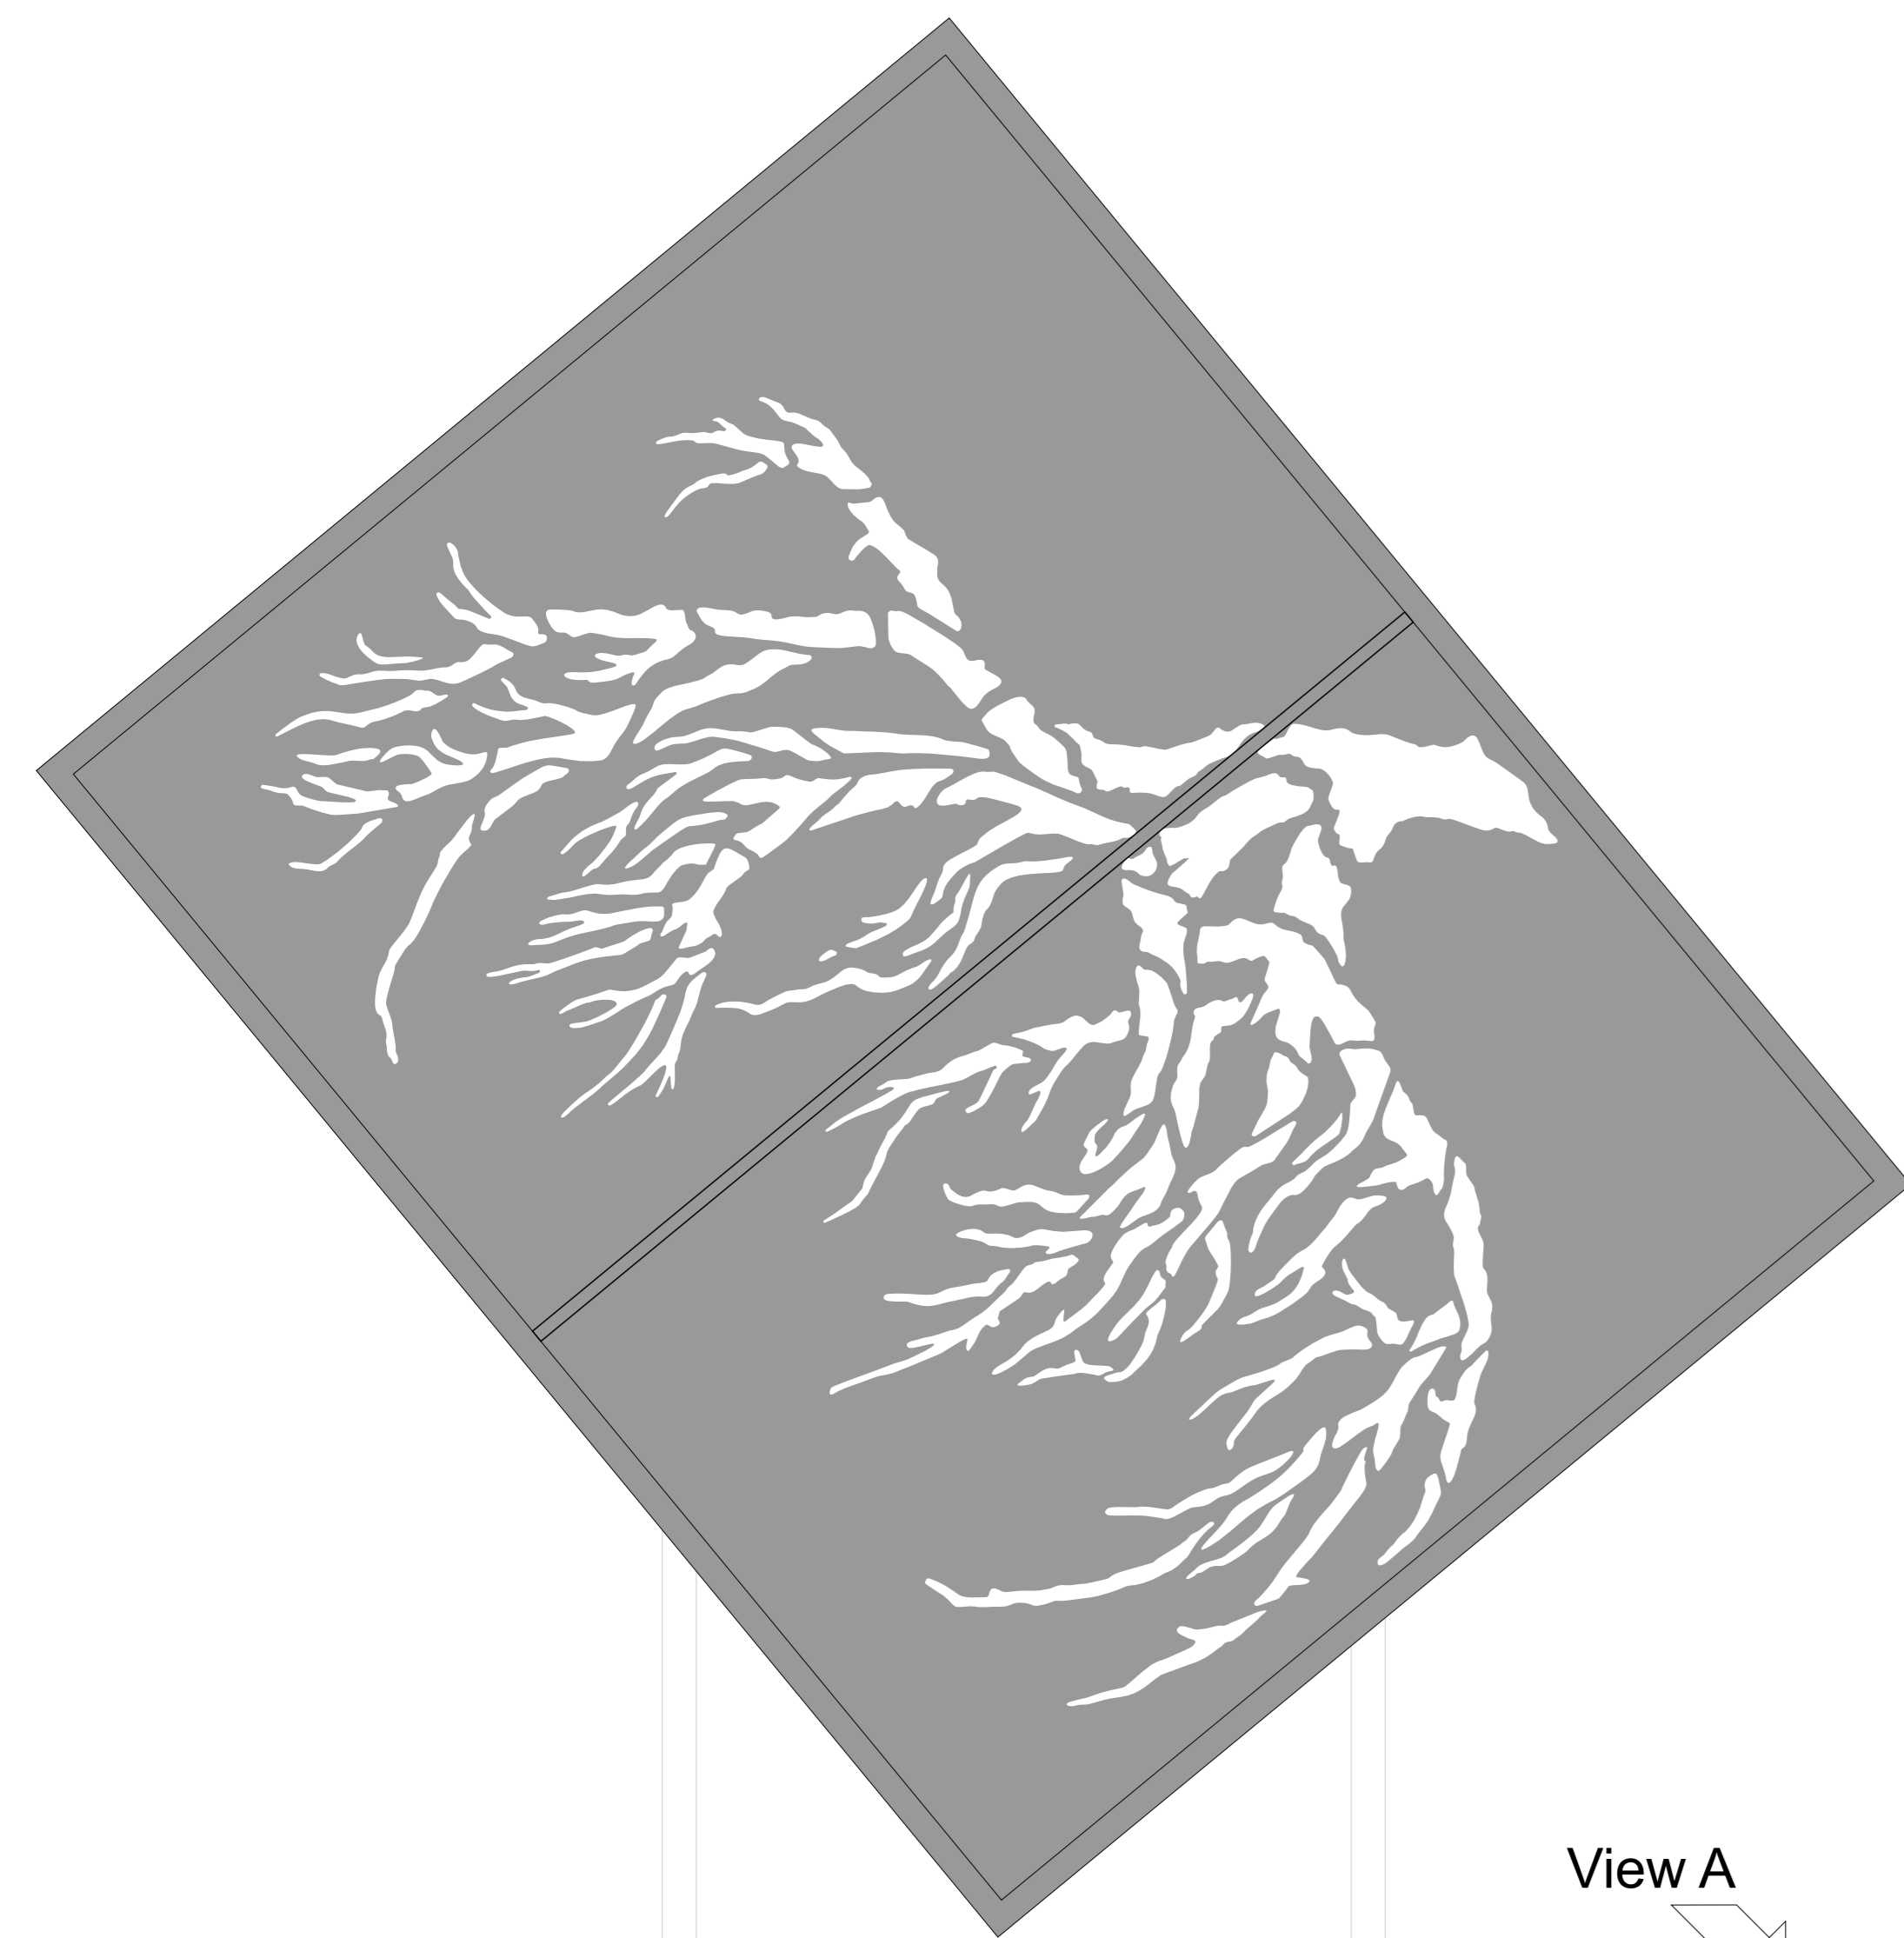

View A

2100 mm

1861 mm

Side view  
1:10

1453 mm


1050 mm

Front view  
1:10

150 mm


## Top cover

Natural weathered 2mm mild steel. Laser/water jet cut and riveted to top surface flush with all sides and no overhang. Two sheets overlap by 20mm and weatherproof rivets fastened from top and evenly spaced to ensure no waving in metal sheets.

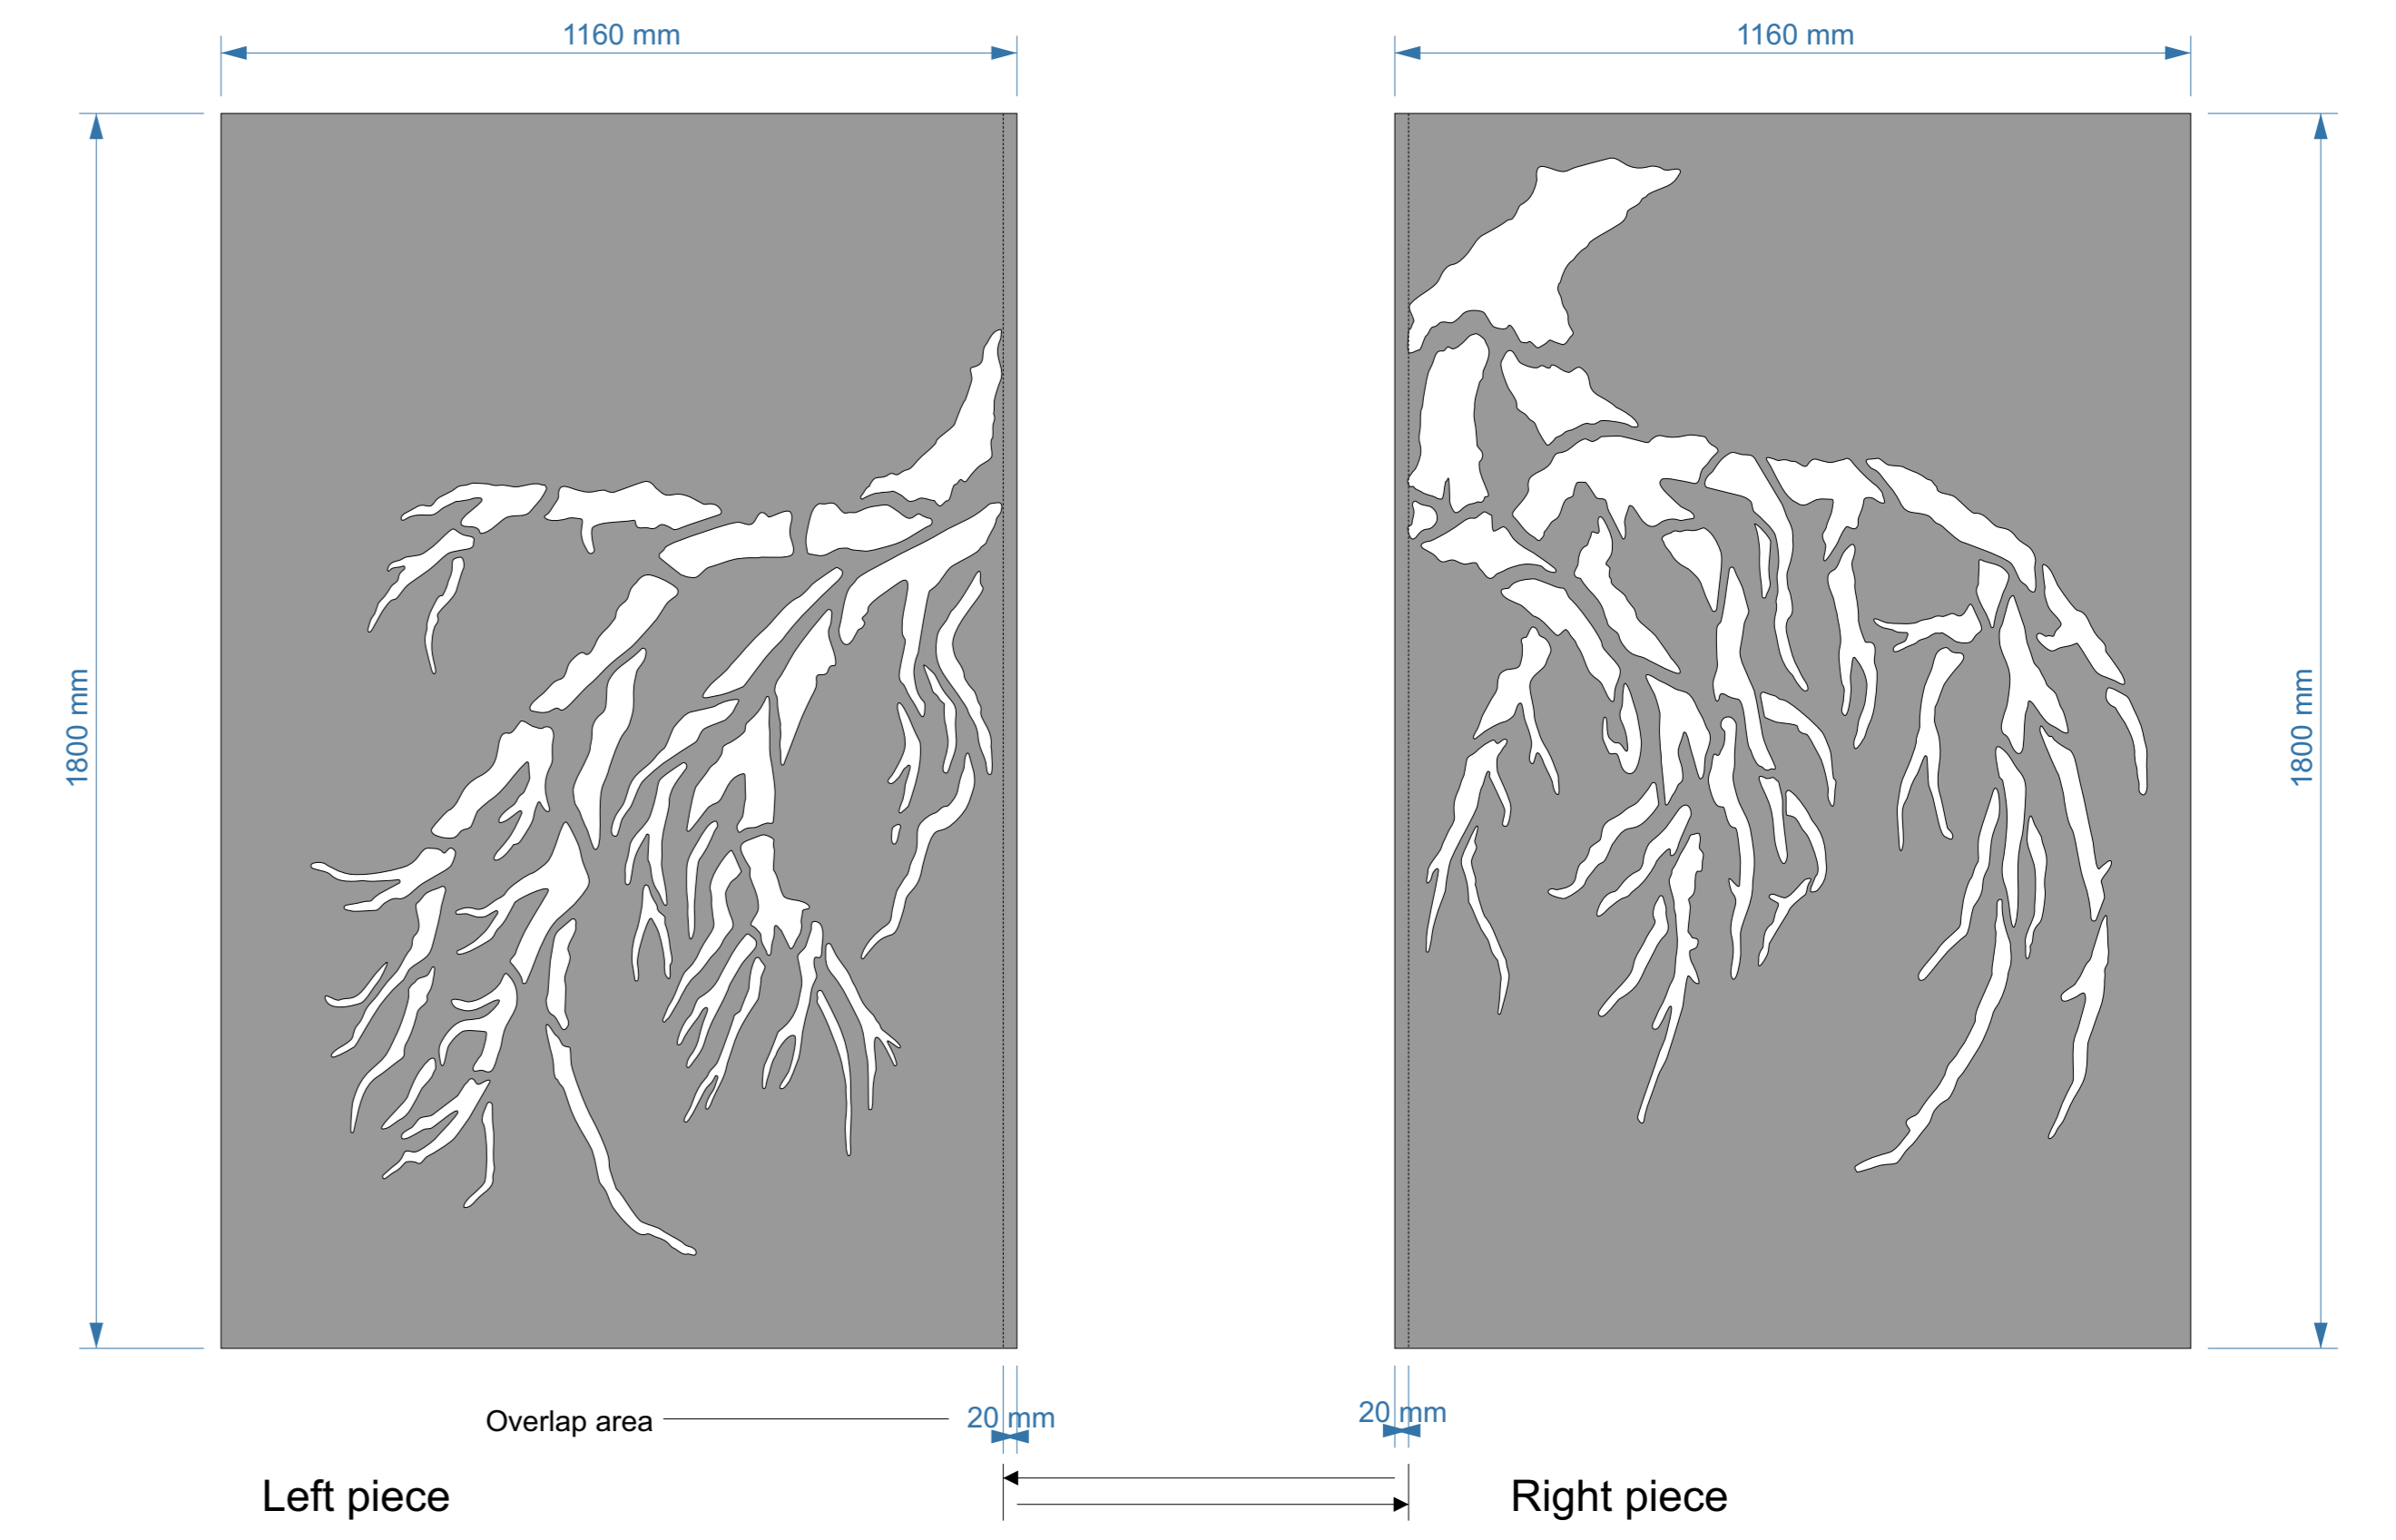

Left piece

Right piece

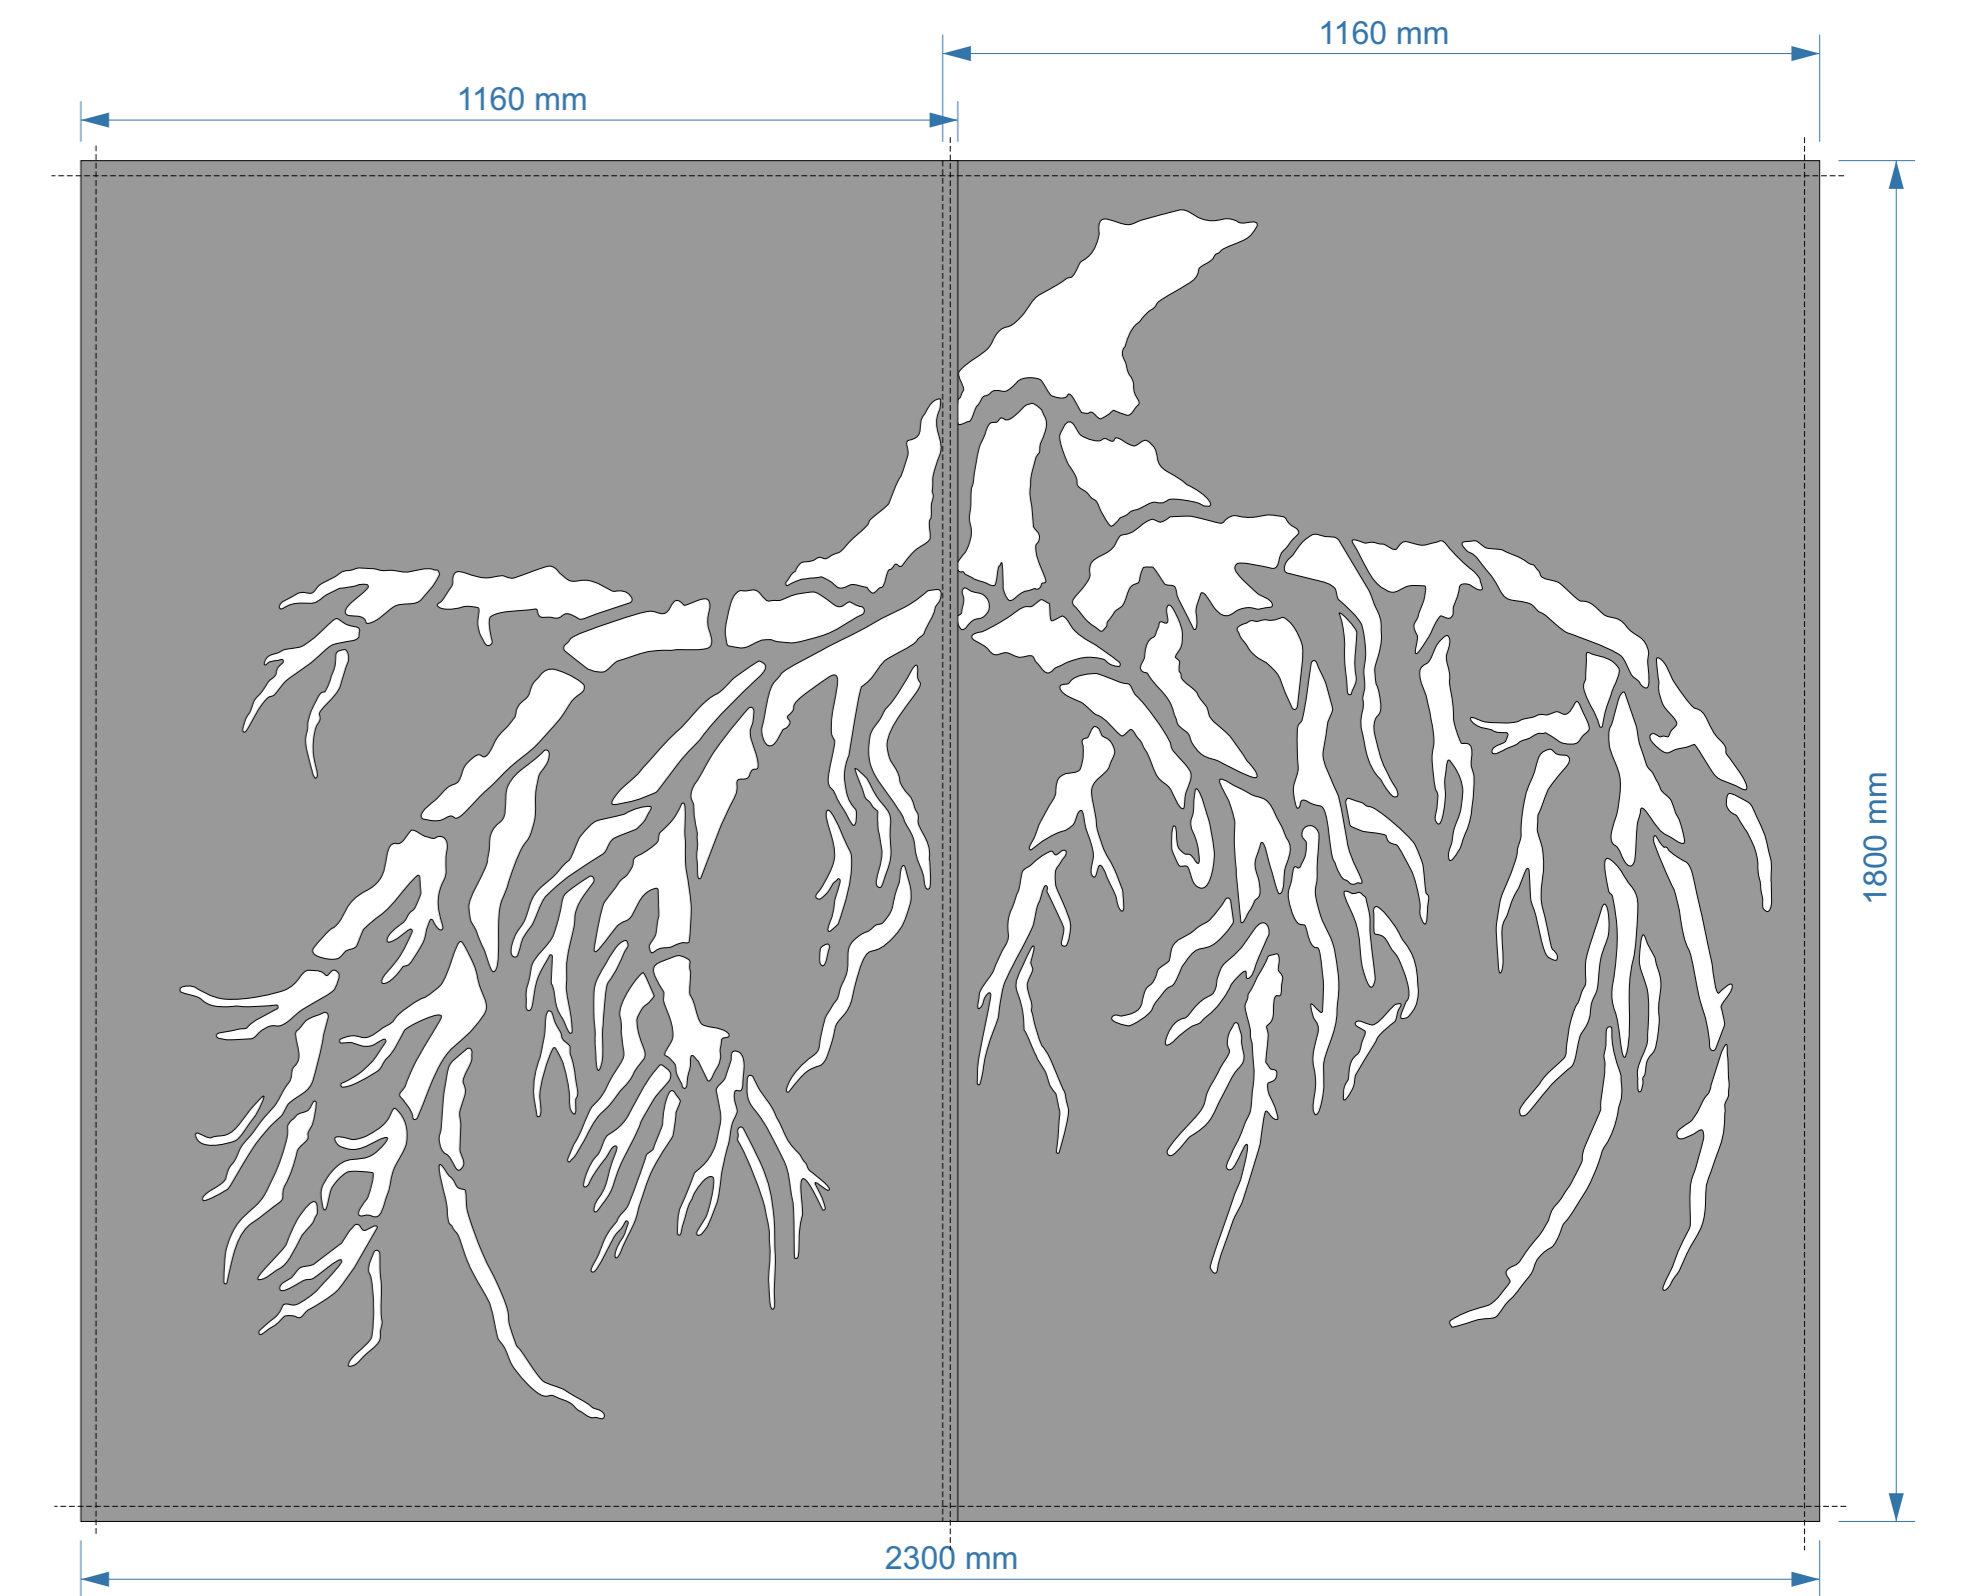

## Frame


All steel galvanised, with all post-machining treated and insulated to provide maximum rust and weather-proofing.

Suitable high strength fasteners for anchoring to facebrick wall. 8qty.

Central mild steel brace : 60x20x1.6mm

Main frame mild steel tubes : 100x40x2mm

Strut mild steel tubes : 80x40x1.6mm.  
Rolled with OD of 2560mm.

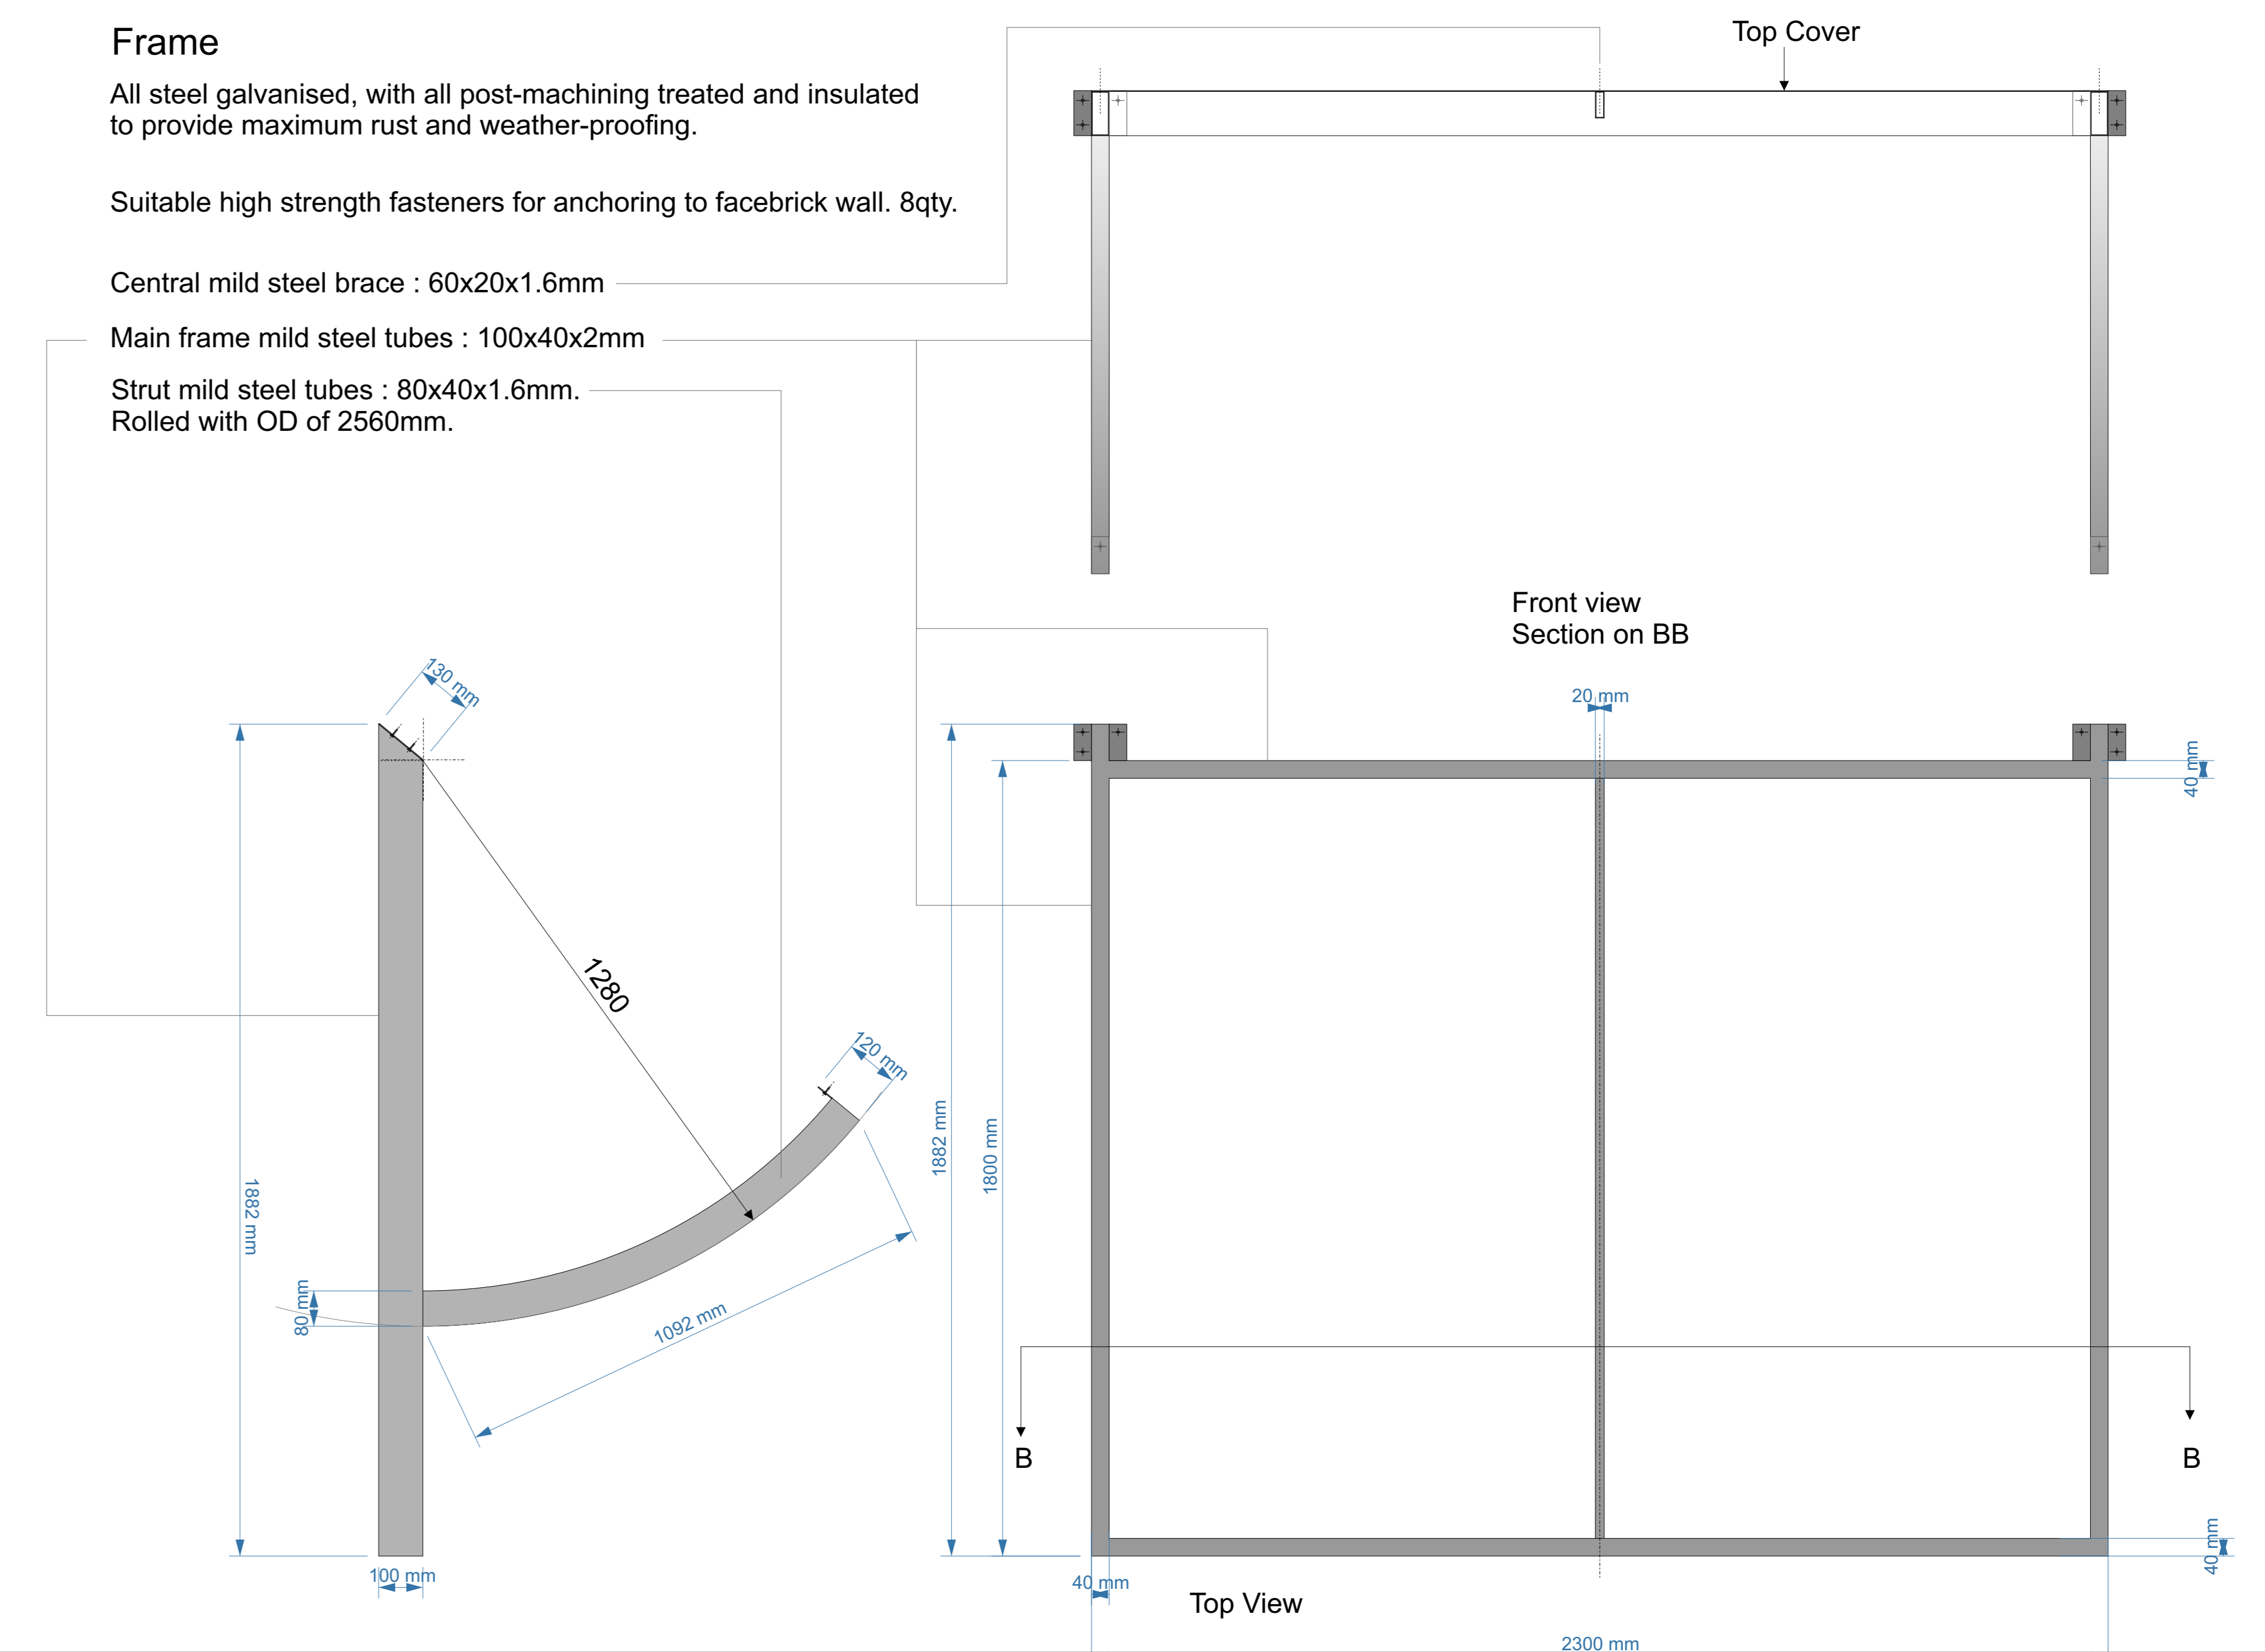

Front view  
Section on BB

Top View

Top Cover